



INCADRARE IN ZONA Sc 1:2000

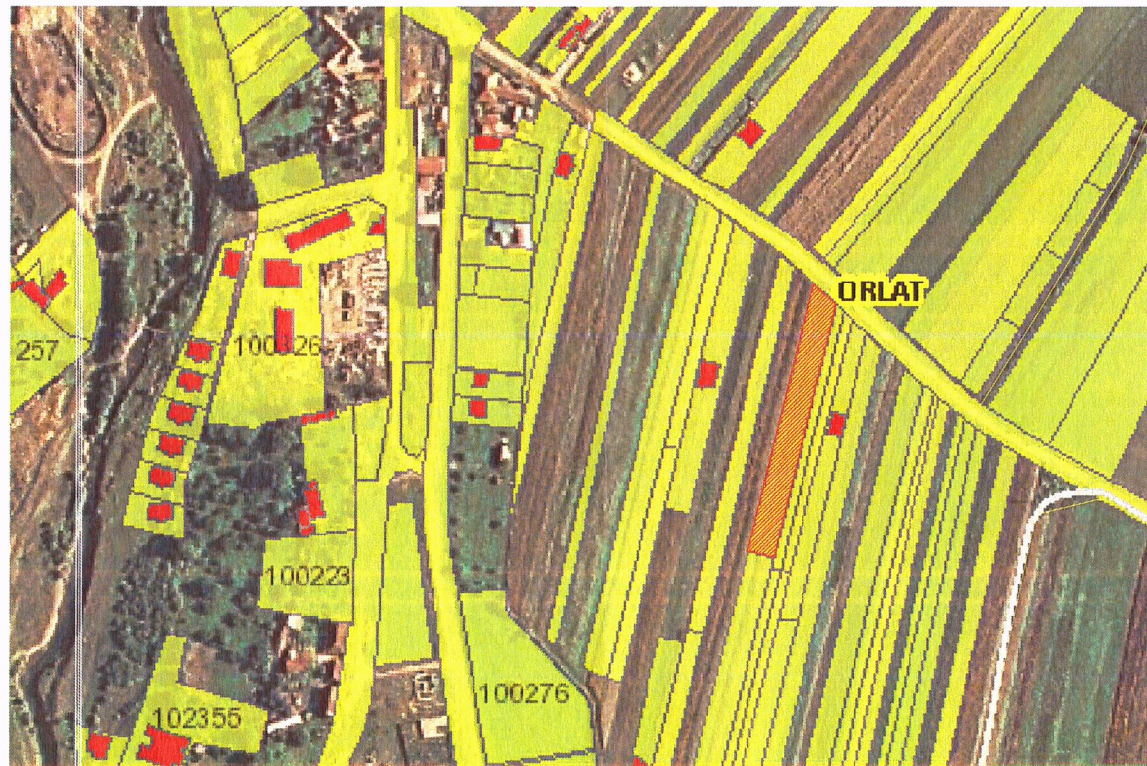

INCADRARE IN ZONA Sc 1:2000



Plan topografic Sc 1:500

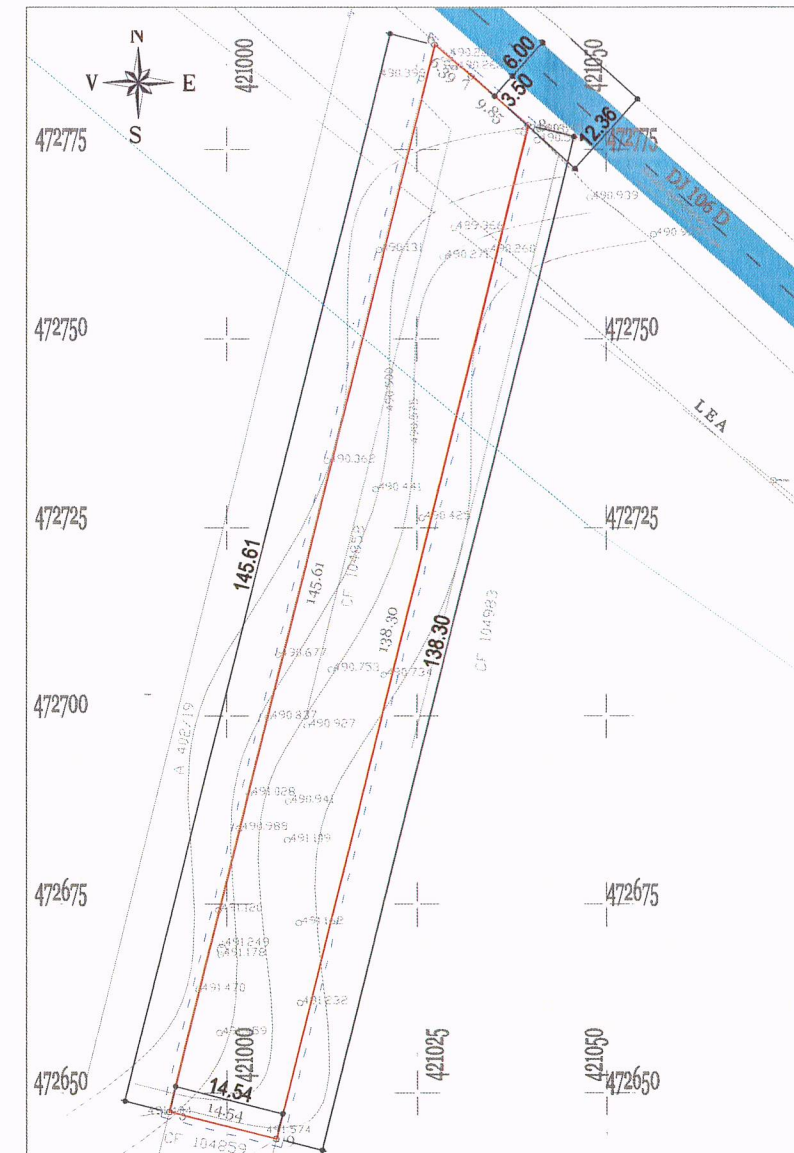
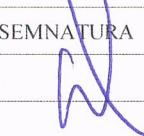


- ZONA STUDIATA
- LIMITA PARCELEI STUDIATE
- STAZI SI ALEI DE ACCES




POC existent 0%
GUT existent 0



 CIF 33404854 B. I. A. EMIL A. CRISAN <i>proiectare zonei studiate proiectate</i> SIBIU, str. NEGOTIU, nr. 84		Beneficiar: LUNGU FLORENTIN ALIN		PROIECT NR. 29/202
		Titlu Proiect: CONSTRUIRE LOCUINTA BRANSAMENTE UTILITATI		FAZA PUD
Adresa :Com. Orlat, Sat Orlat , intravilan, FN, jud.. Sibiu		CF. SIBIU 104858, nr. cad. 104858		Planșa E.001
SPECIFICATIE	NUME	SEMNATURA	SC. 1/2000 SC. 1/1000	DATA
SEF PROIECT	Arh. Emil Crisan			07.2021
PROIECTAT	Arh. Emil Crisan			

Plan topografic Sc 1:500

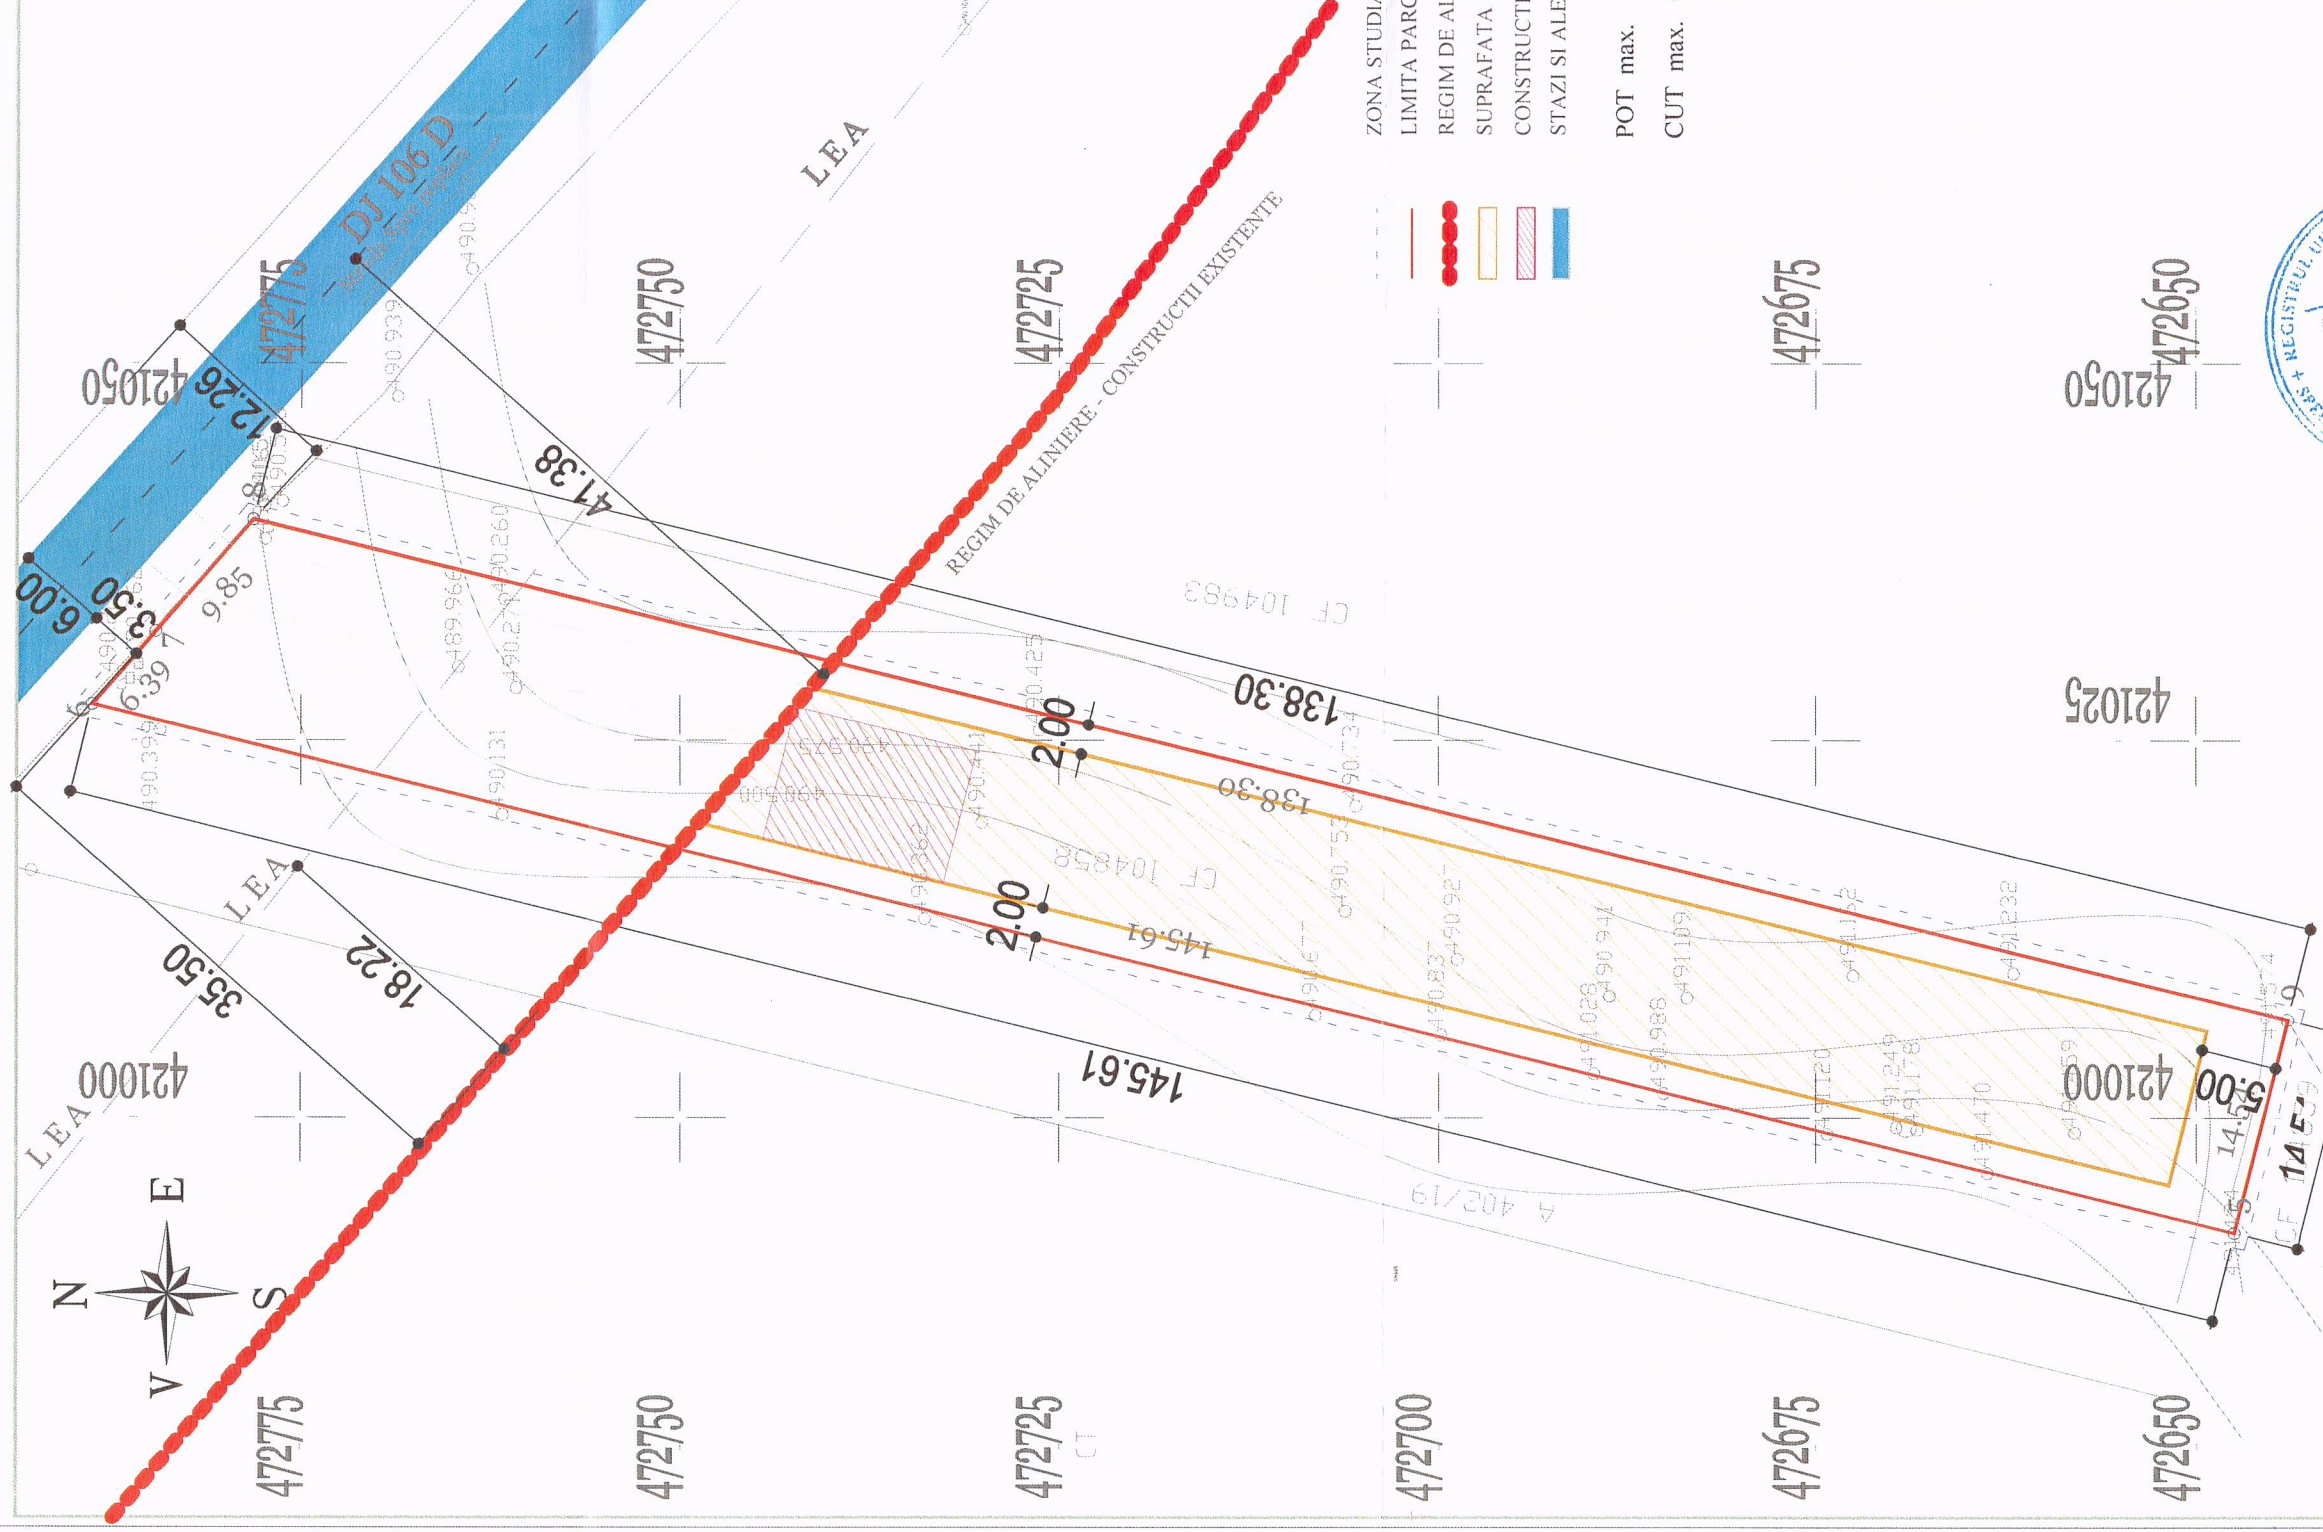

BILANT TERITORIAL :

DESTINATIA SUPRAFETELOR	Propus	%
Supratata construita	130,00 mp	6,30 %
Supratatia accese si platforme	200,00 mp	10 %
Supratatia verde	1729,00 mp	83,70 %
TOTAL	2059,00mp	100 %

Destinatia: LOCUINTA
 Regim de inaltime P+1E

POT max. 40%
 CUT max. 0.8

SPECIFICATIE	NUME	SEMNATURA	SC	1/500
SEF PROIECT	Arh. Emil Crisan			DATA
PROIECTAT	A. A. Emil Crisan			07 2021



PROIECT NR.	29/202
FAZA	PUD
Plansa	E.003

Titlu Plansa:
 PLANSĂ REGULAMENTARI URBANISTICE